
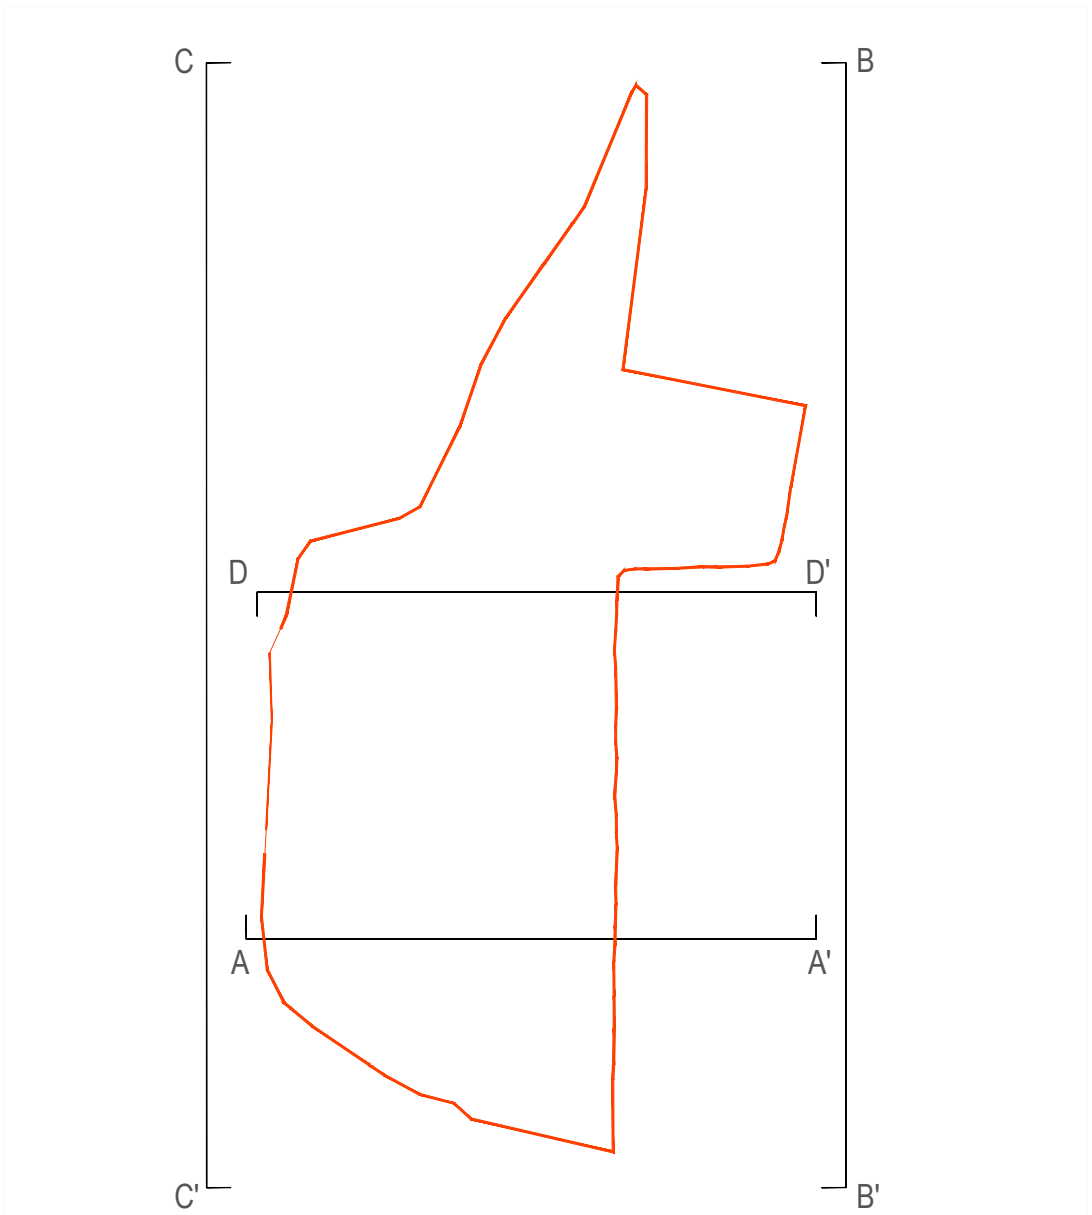
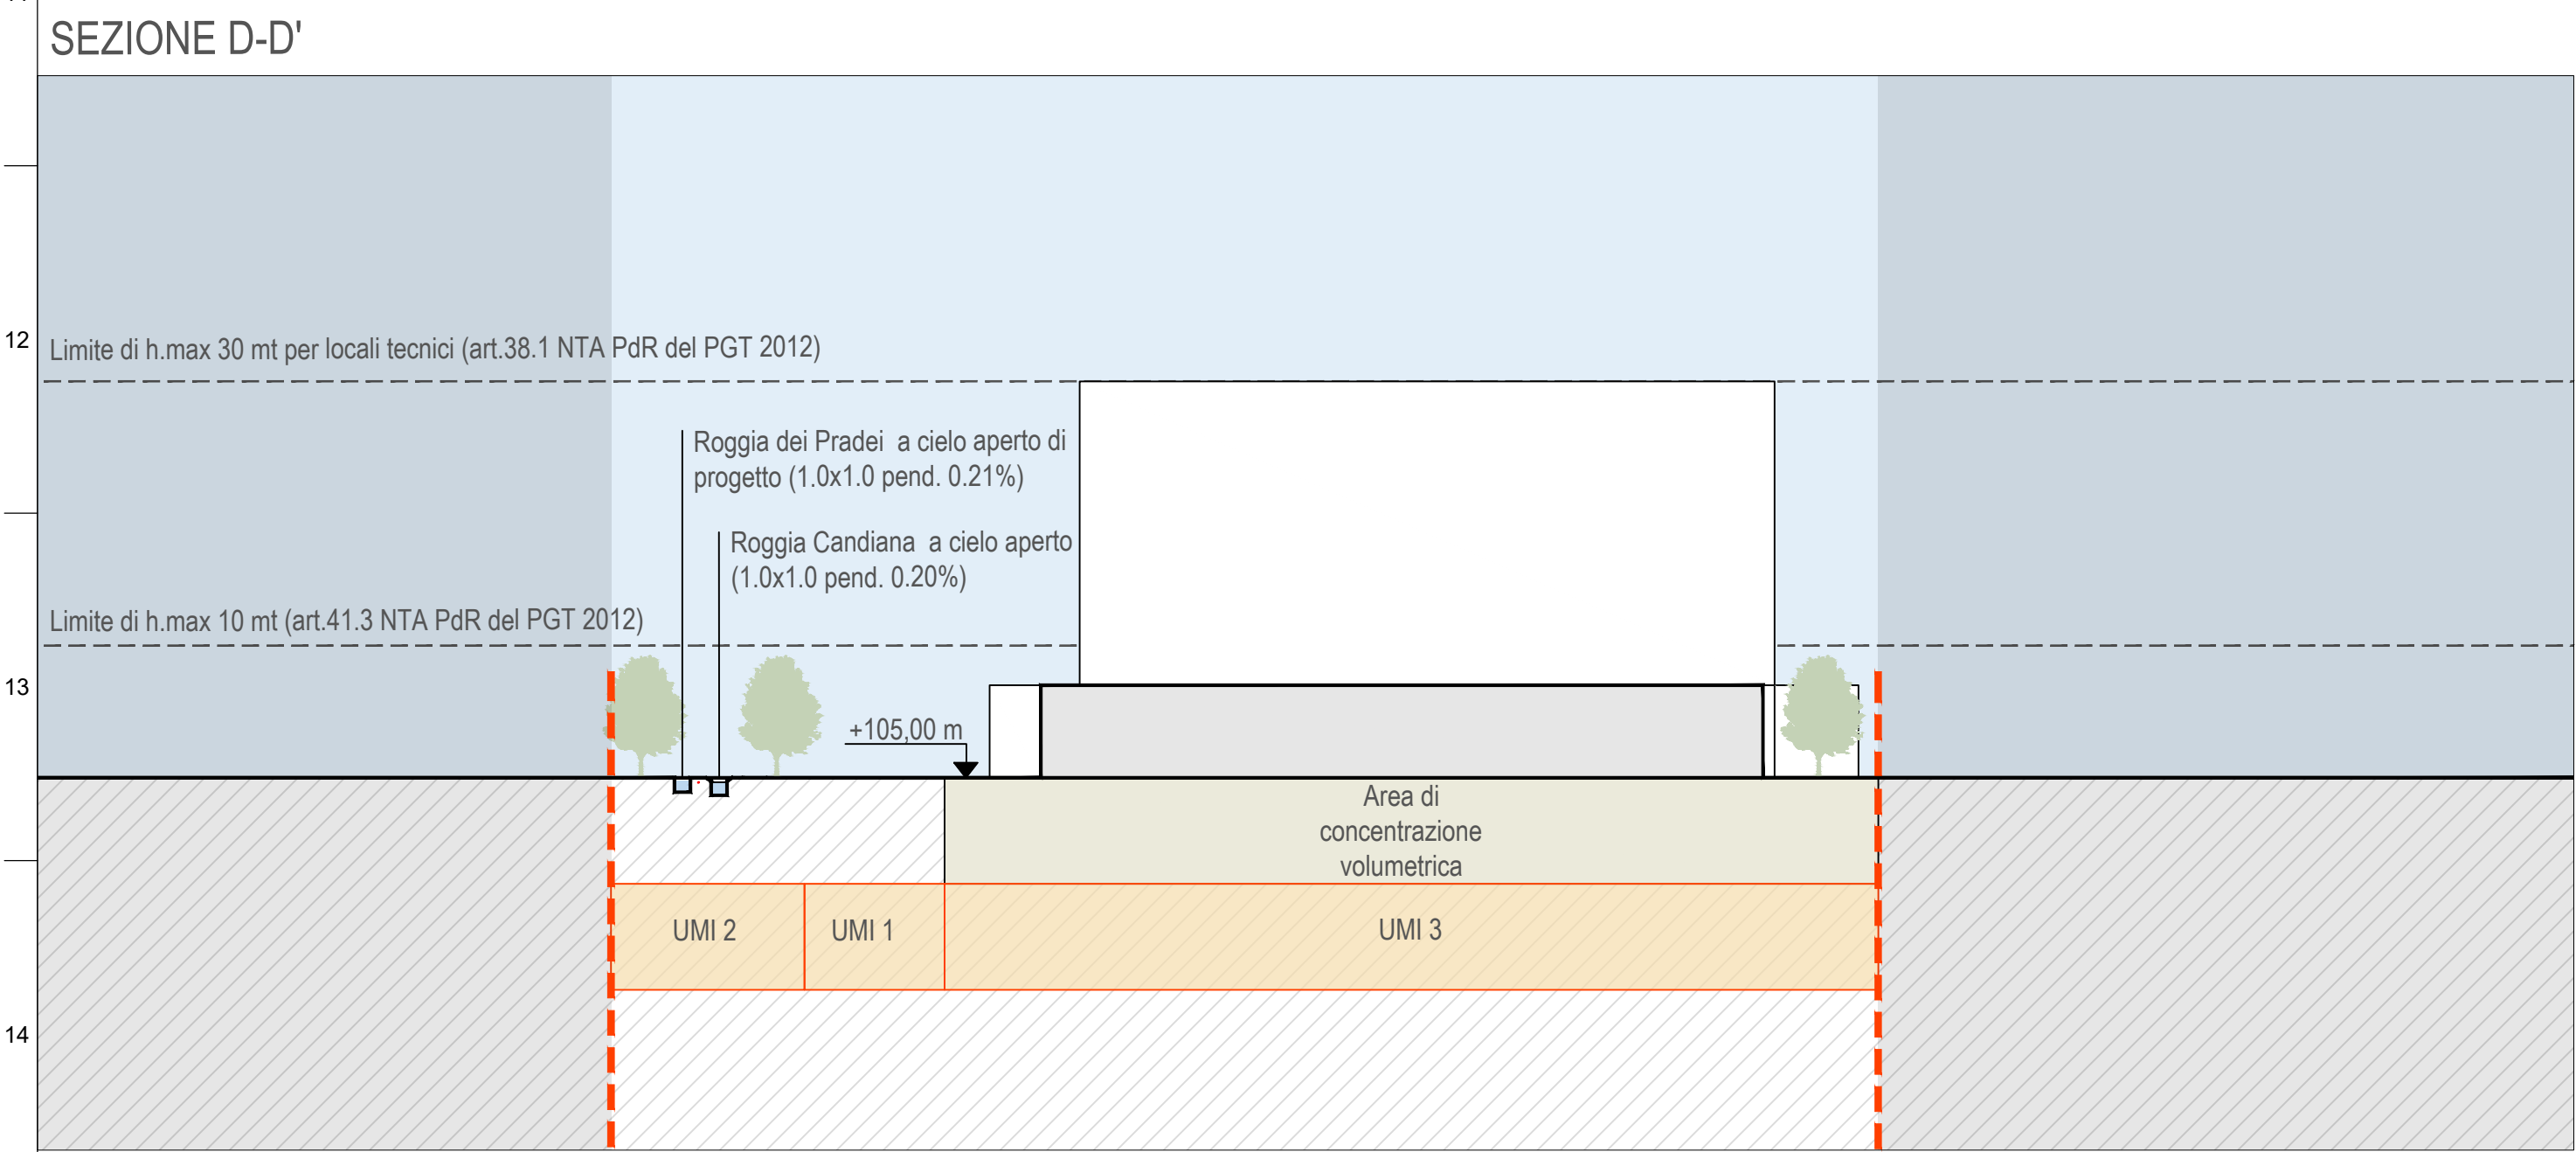
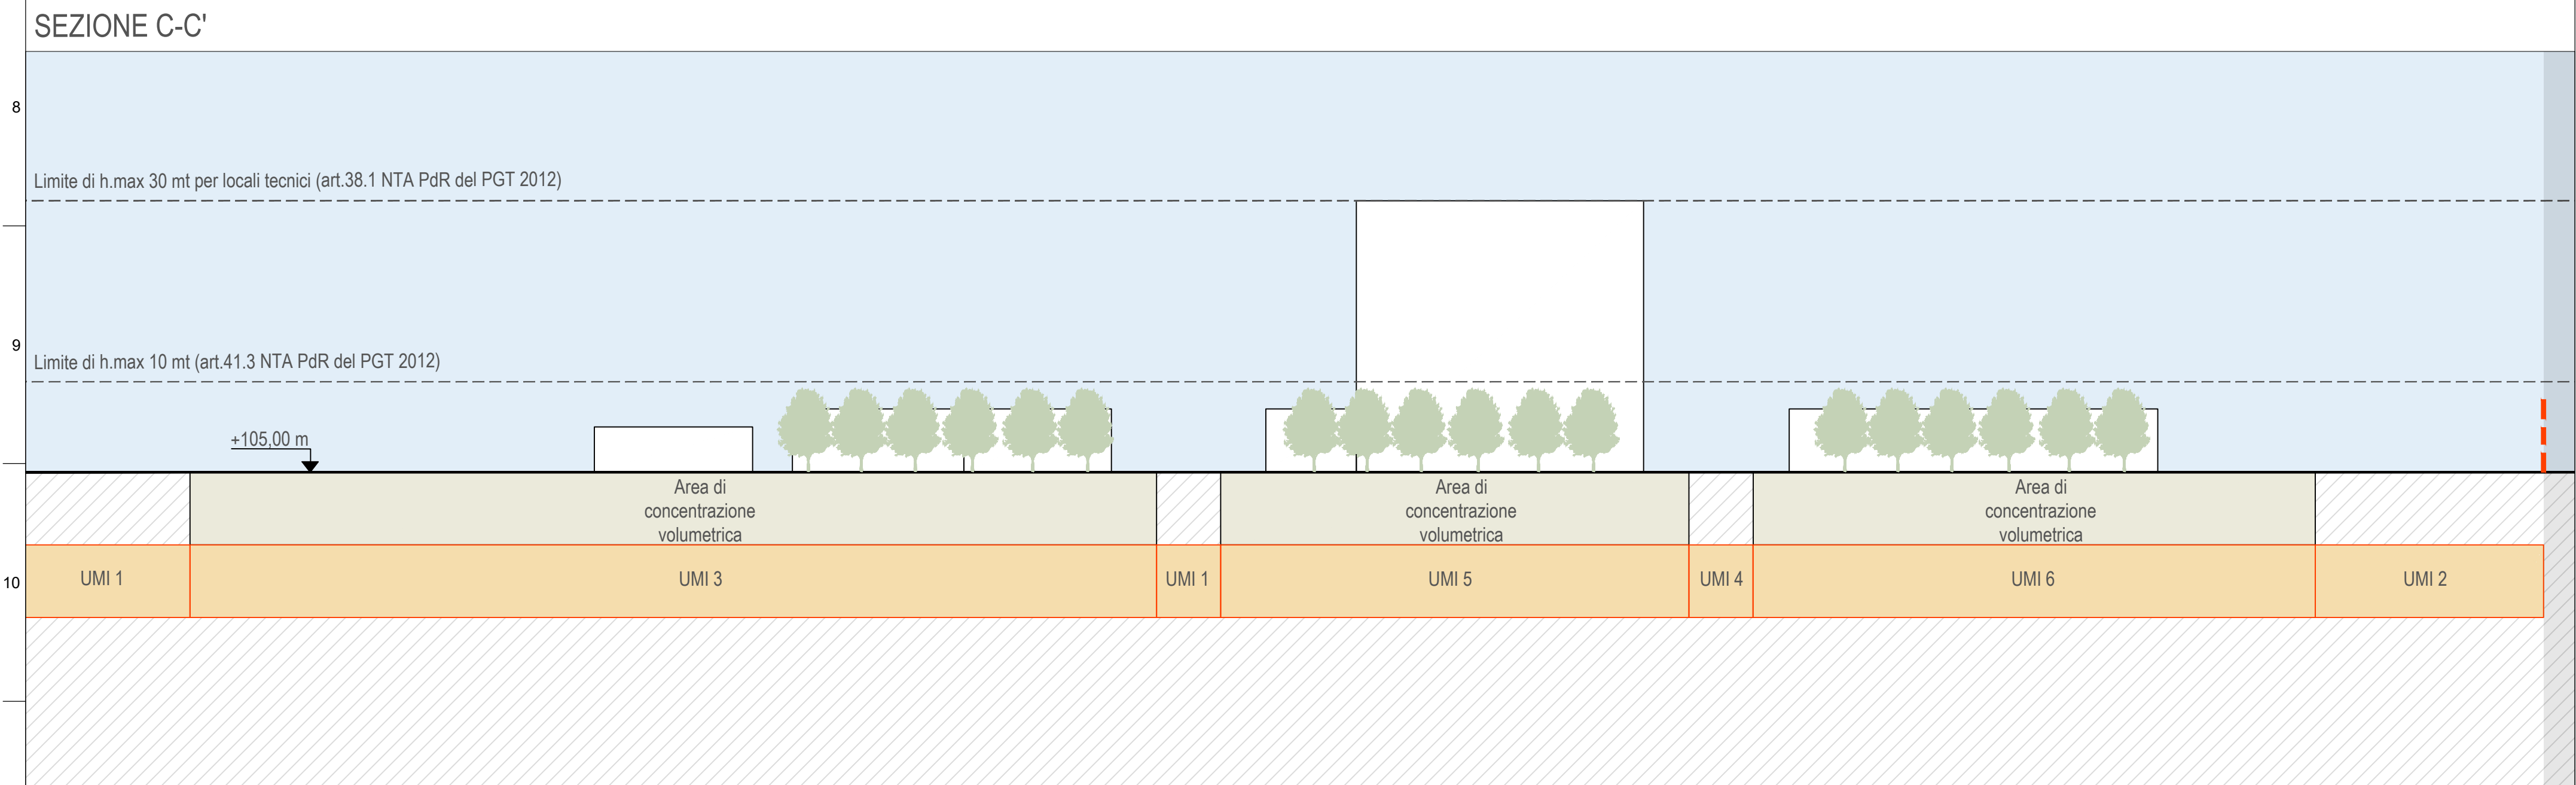
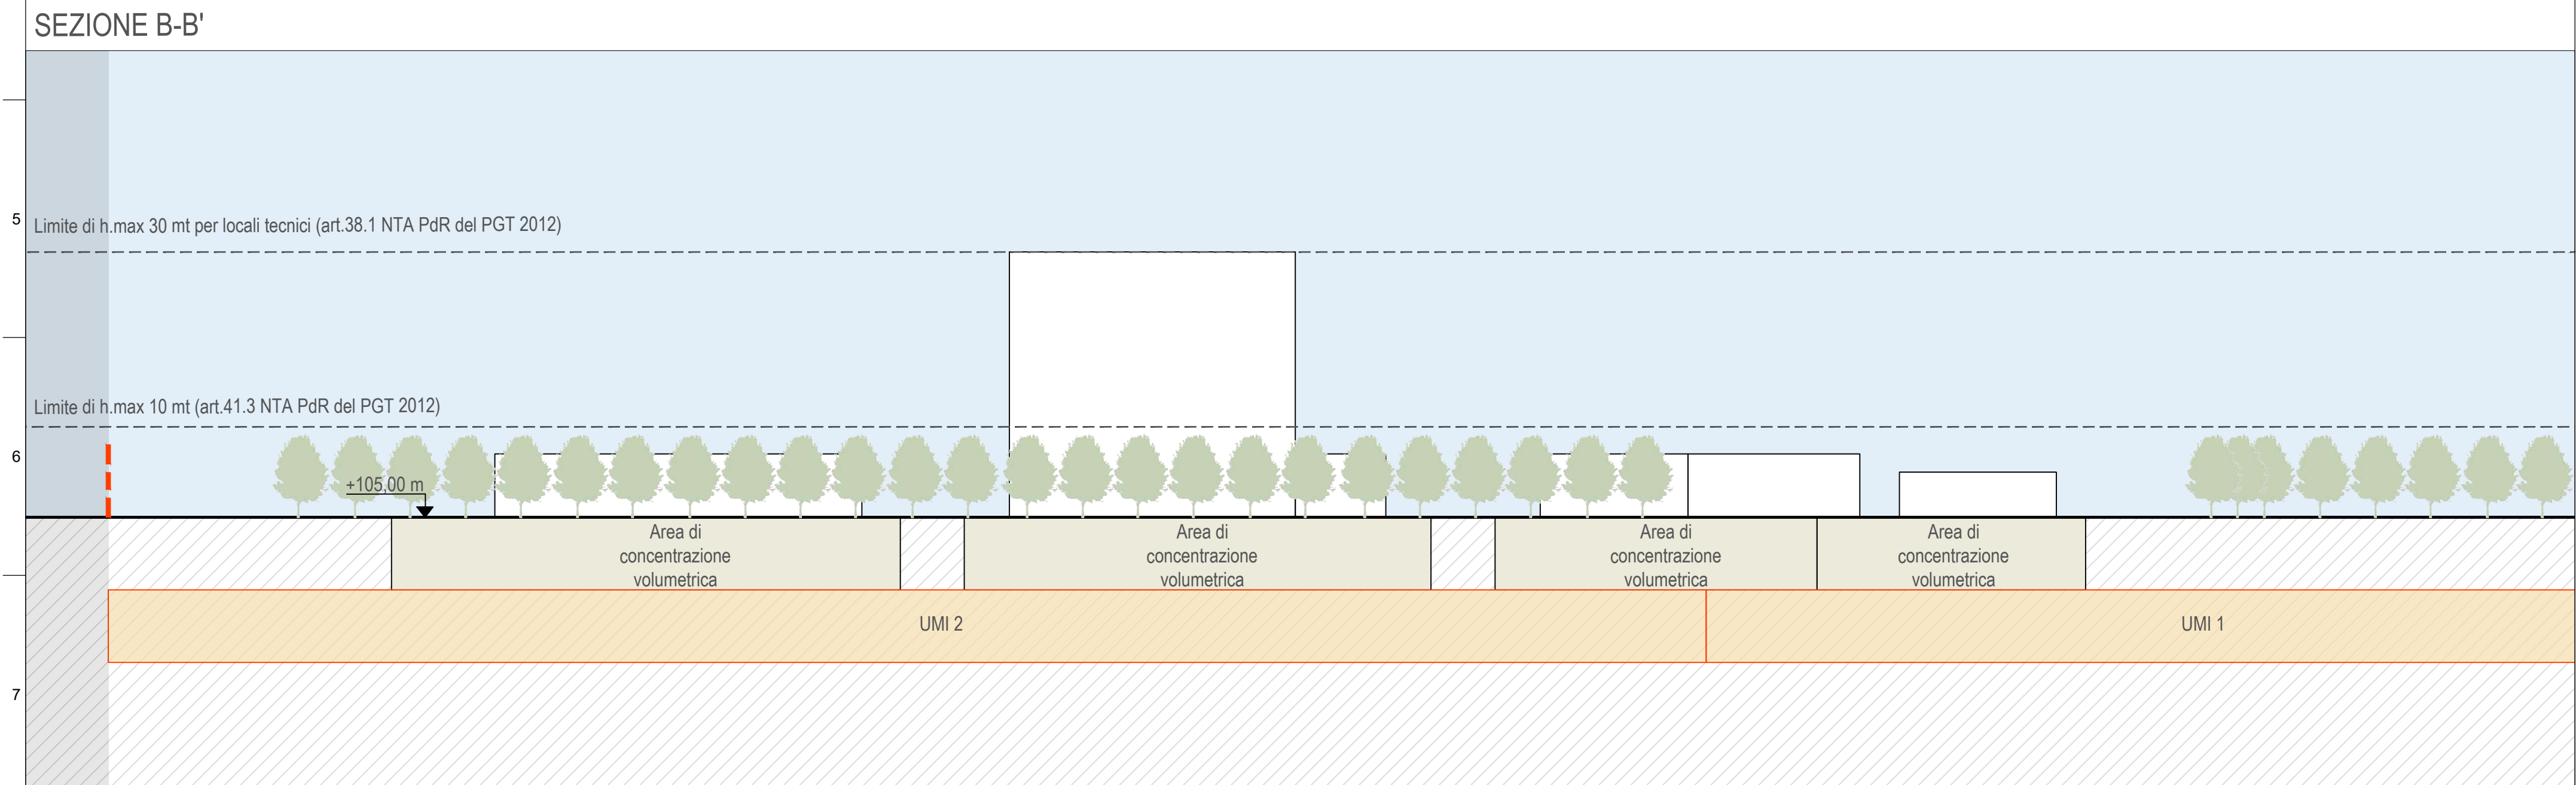


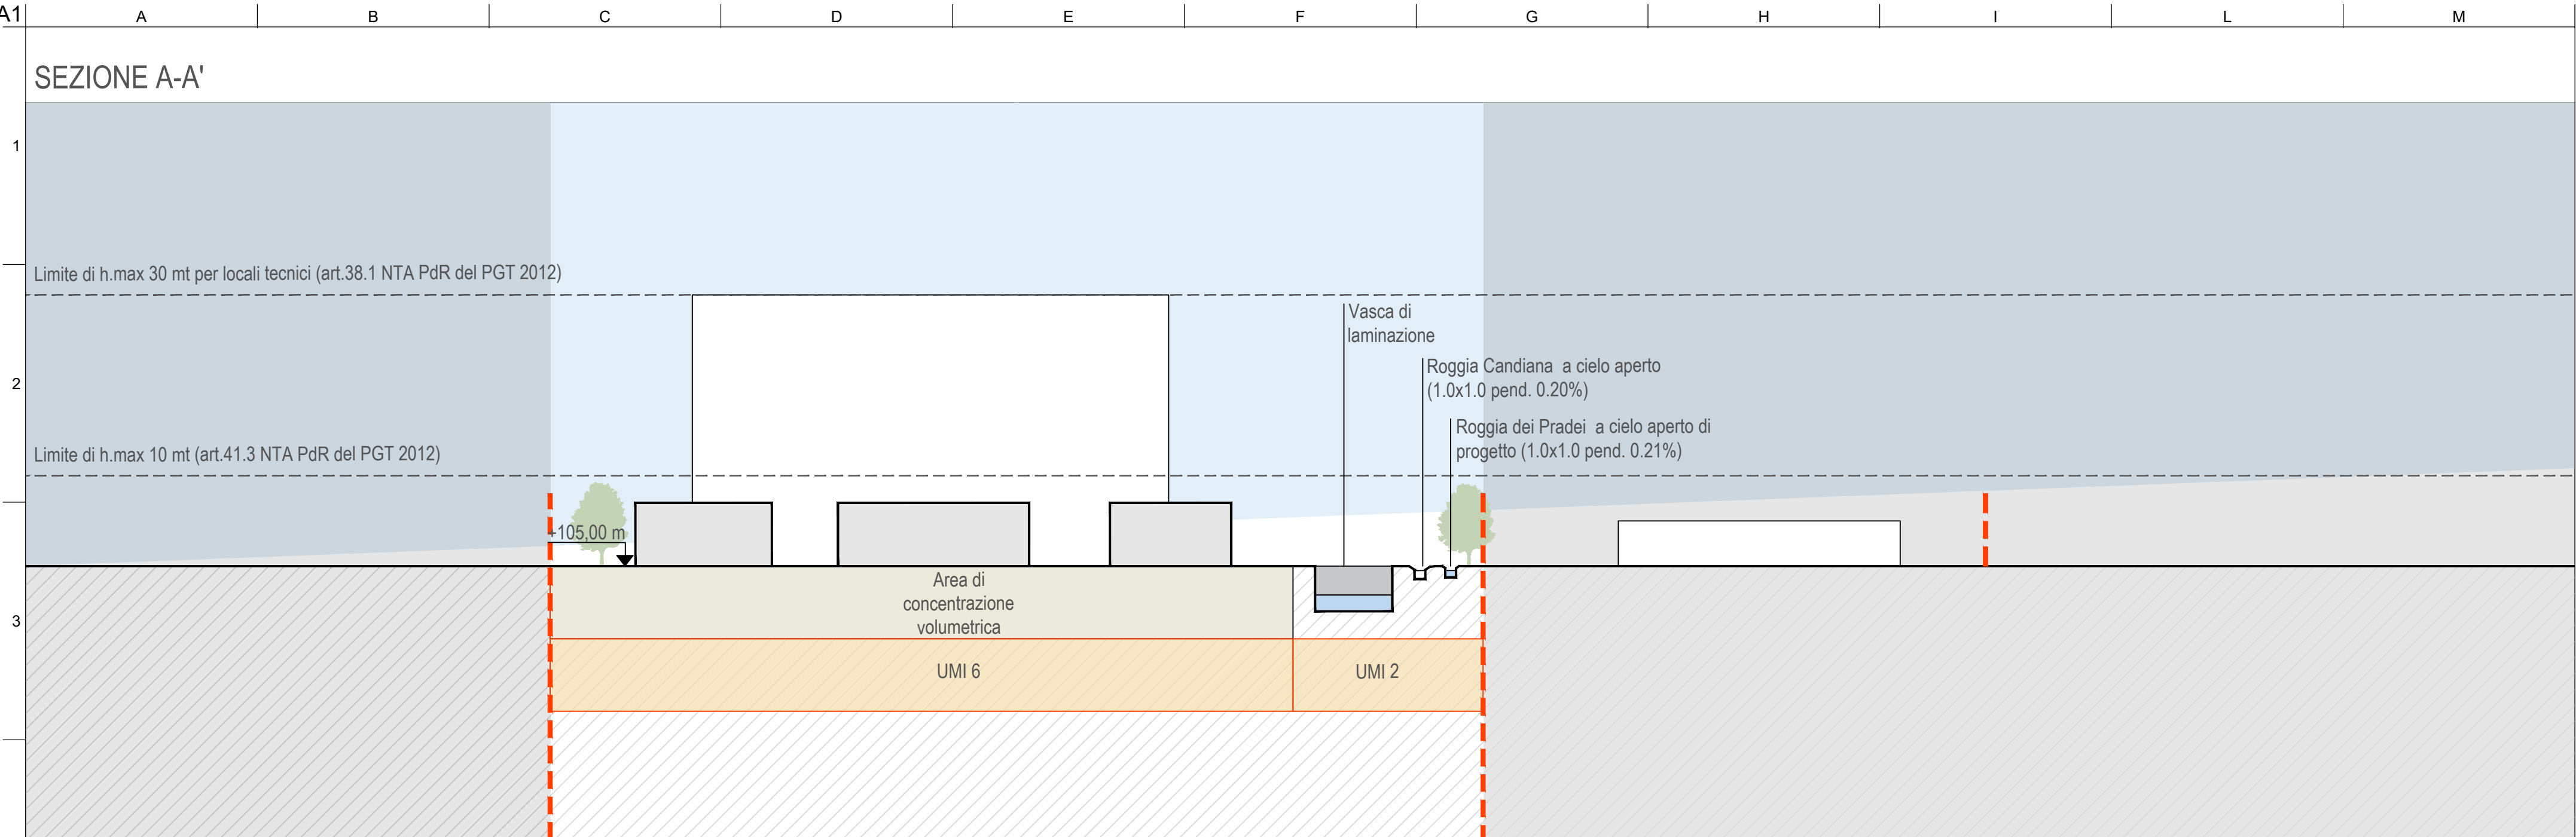

Progetto
Piano urbanistico Attuativo Bidachem

N

Scala
1:500

Disciplina
Masterplanning

Proponente

Boehringer Ingelheim
Bidachem

Bidachem S.p.A.
S.S. 11 - 24040 Fornovo San Giovanni (BG)
t. +39 0363 35521
fax. 0363 51020

Destinatario


Comune di Fornovo San Giovanni
P.zza San Giovanni, 1 - 24040 Fornovo San Giovanni (BG)
t. +39 0363 57666
e. comune.fornovosangiovanni@pec.regione.lombardia.it

Progettisti

Antonio Gastoldi
AU
STUDIO

Studio Architetto Antonio Gastoldi
Via Roma, 25 - 24050 Bariano (BG)
t. +39 0363941230
e. antoniogastoldi@gmail.com

Stefano Recalcati
ARUP

Arup Italia S.r.l.
Corso Italia, 1 - 20122 Milano (MI)
t. +39 02 8597 9301
e. milan@arup.com

20/05/2026		MM/AS	FB/SL	SR
Issue	Date	By	Chkd	Appd

Titolo elaborato
Profili significativi
allo stato di progetto

Fase
Piano Urbanistico Attuativo

Arup Job No	Tav No	Rev.
298321-00	17	01